


FACTORY FABRICATED SJS FOAM KNOTCH.
INSTALLER TO MITER ADJOINING VERTICAL FOAM
TO MATCH SJS KNOTCH COAT OF WET SILICONE
TO CONTACT SURFACES

DSM-FP SYSTEM
SEE APPLICABLE DETAIL FOR
DESIRED SIZE & SYSTEM FEATURES

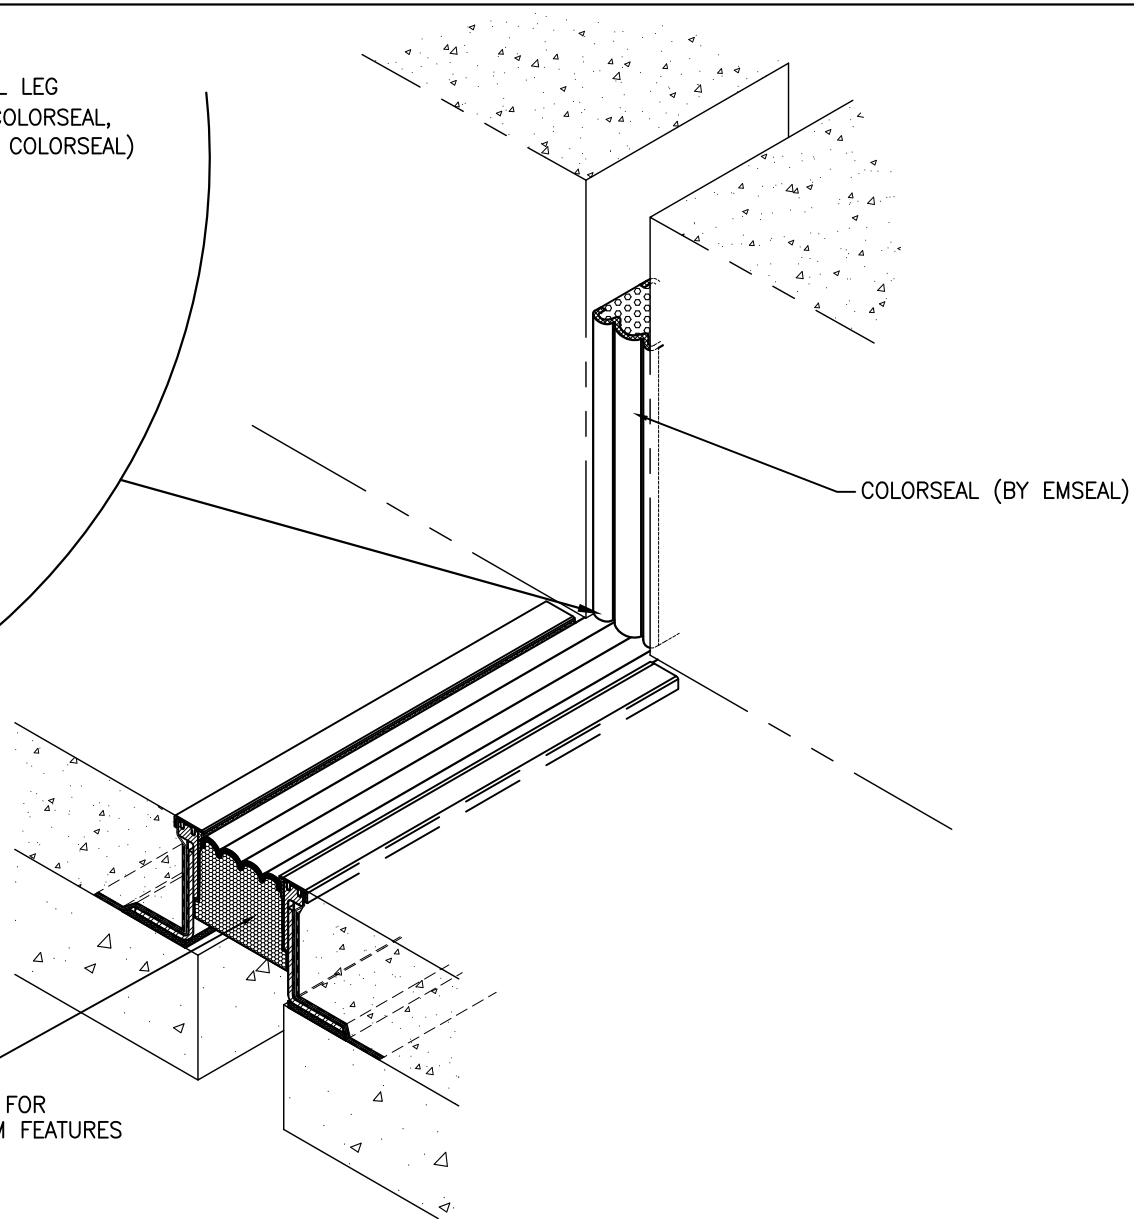

EMSEAL JOINT SYSTEMS LTD.

DSM-FP TO COLORSEAL - HORIZONTAL TO VERTICAL TRANSITION

THIS DOCUMENT CONTAINS INFORMATION OF A CONFIDENTIAL NATURE
UNAVAILABLE TO THE PUBLIC AND IS PROPRIETARY TO EMSEAL CORPORATION.
ANY UNAUTHORIZED USE WILL BE PROSECUTED. THIS DRAWING IS PROTECTED
BY COPYRIGHT, THE RIGHT TO REPRODUCE IN ANY FORM BEING THE EXCLUSIVE
RIGHT OF EMSEAL CORPORATION. ANY UNAUTHORIZED REPRODUCTION WHETHER
IN TWO OR THREE DIMENSIONS WILL BE PROSECUTED.

DRAWN BY: TAB	DATE: 4/08/10	SCALE: N.T.S.	SHEET No: 1 OF 1
------------------	------------------	------------------	---------------------

PART NUMBER:
DSM-FP UPTURN TRANSITION TO COLORSEAL