


EXISTING DETERIORATED  
CONCRETE & EXISTING METAL  
REMOVED & REPLACED WITH  
NEW CONCRETE, REBAR, ETC.  
(EXTENT OF REPAIR TO BE  
DETERMINED BY OTHERS)

—THERMAFLEX TCR  
SYSTEM BY EMSEAL

—3 1/2 IN

NEW REBAR WITH SIZE,  
FREQUENCY, & ANCHORING  
METHOD TO BE DETERMINED  
BY OTHERS

—CONTROL JOINT  
BY OTHERS

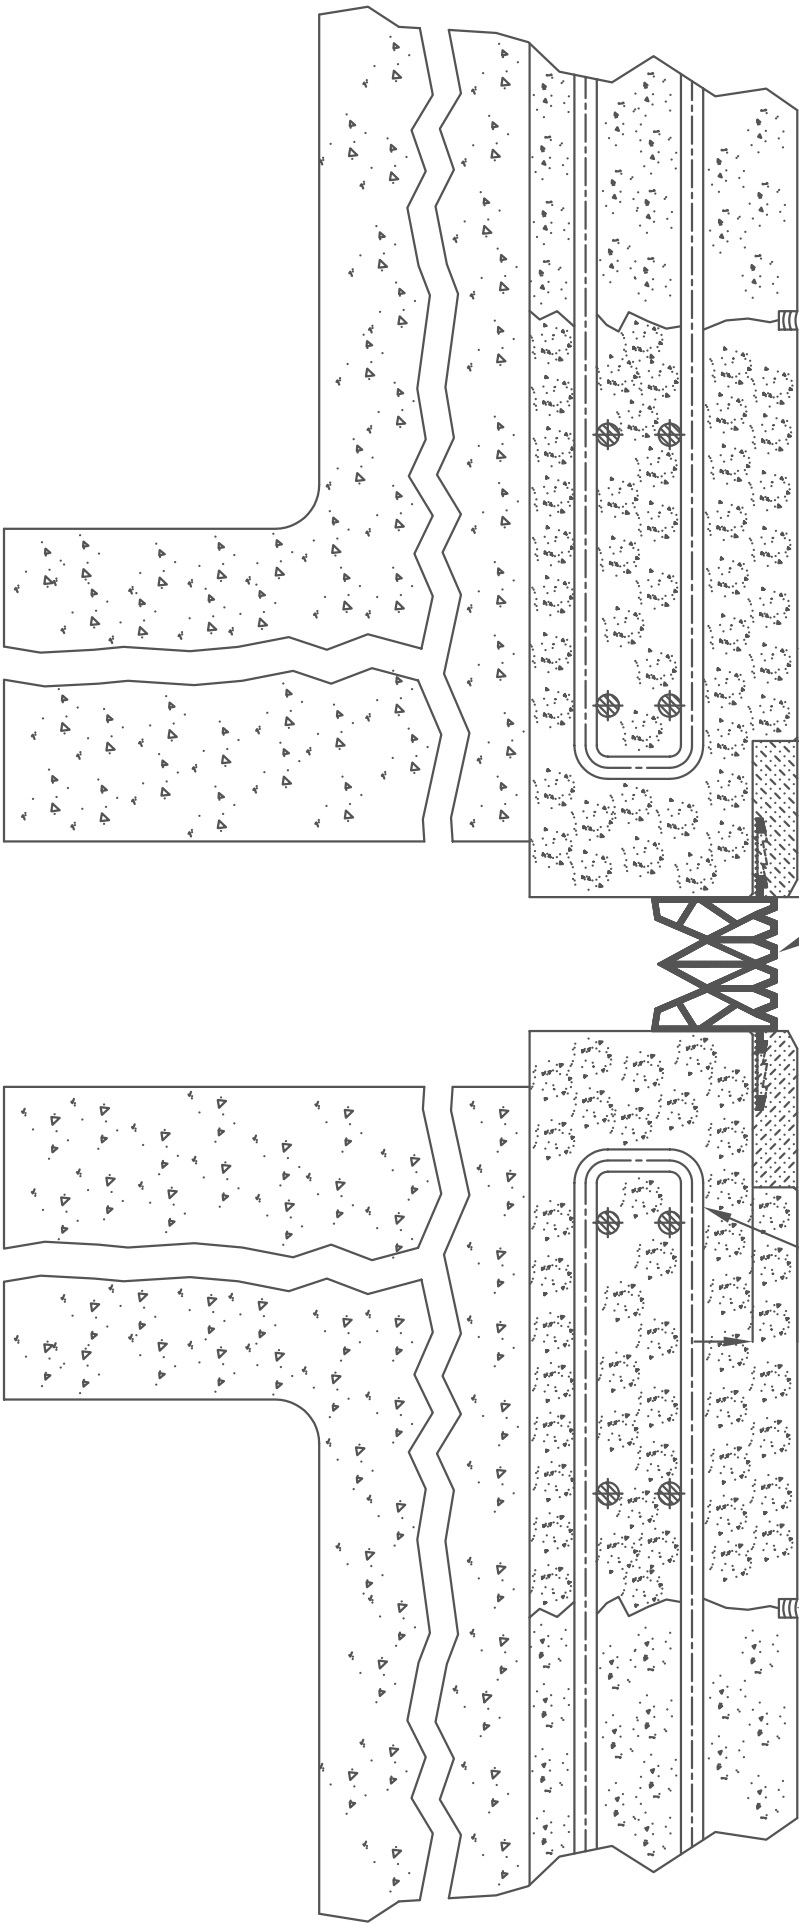

CD-ROM VERSION 3 FILENAME: InRebuitDeck

C:\DETAILS\THERM\TCR\400

# EMSEAL JOINT SYSTEMS LTD.

THERMAFLEX TCR SHOWN IN CONCRETE BLOCKOUTS

Copyright © 1994, by EMSEAL  
Joint Systems, Ltd. All rights  
reserved.

DRAWN	DATE:	SCALE:	DRAWING
BY: WAJ	3/24/97	NTS	No:
PART NUMBER:			

004-0-00-00